


ACCESSORY STRUCTURES

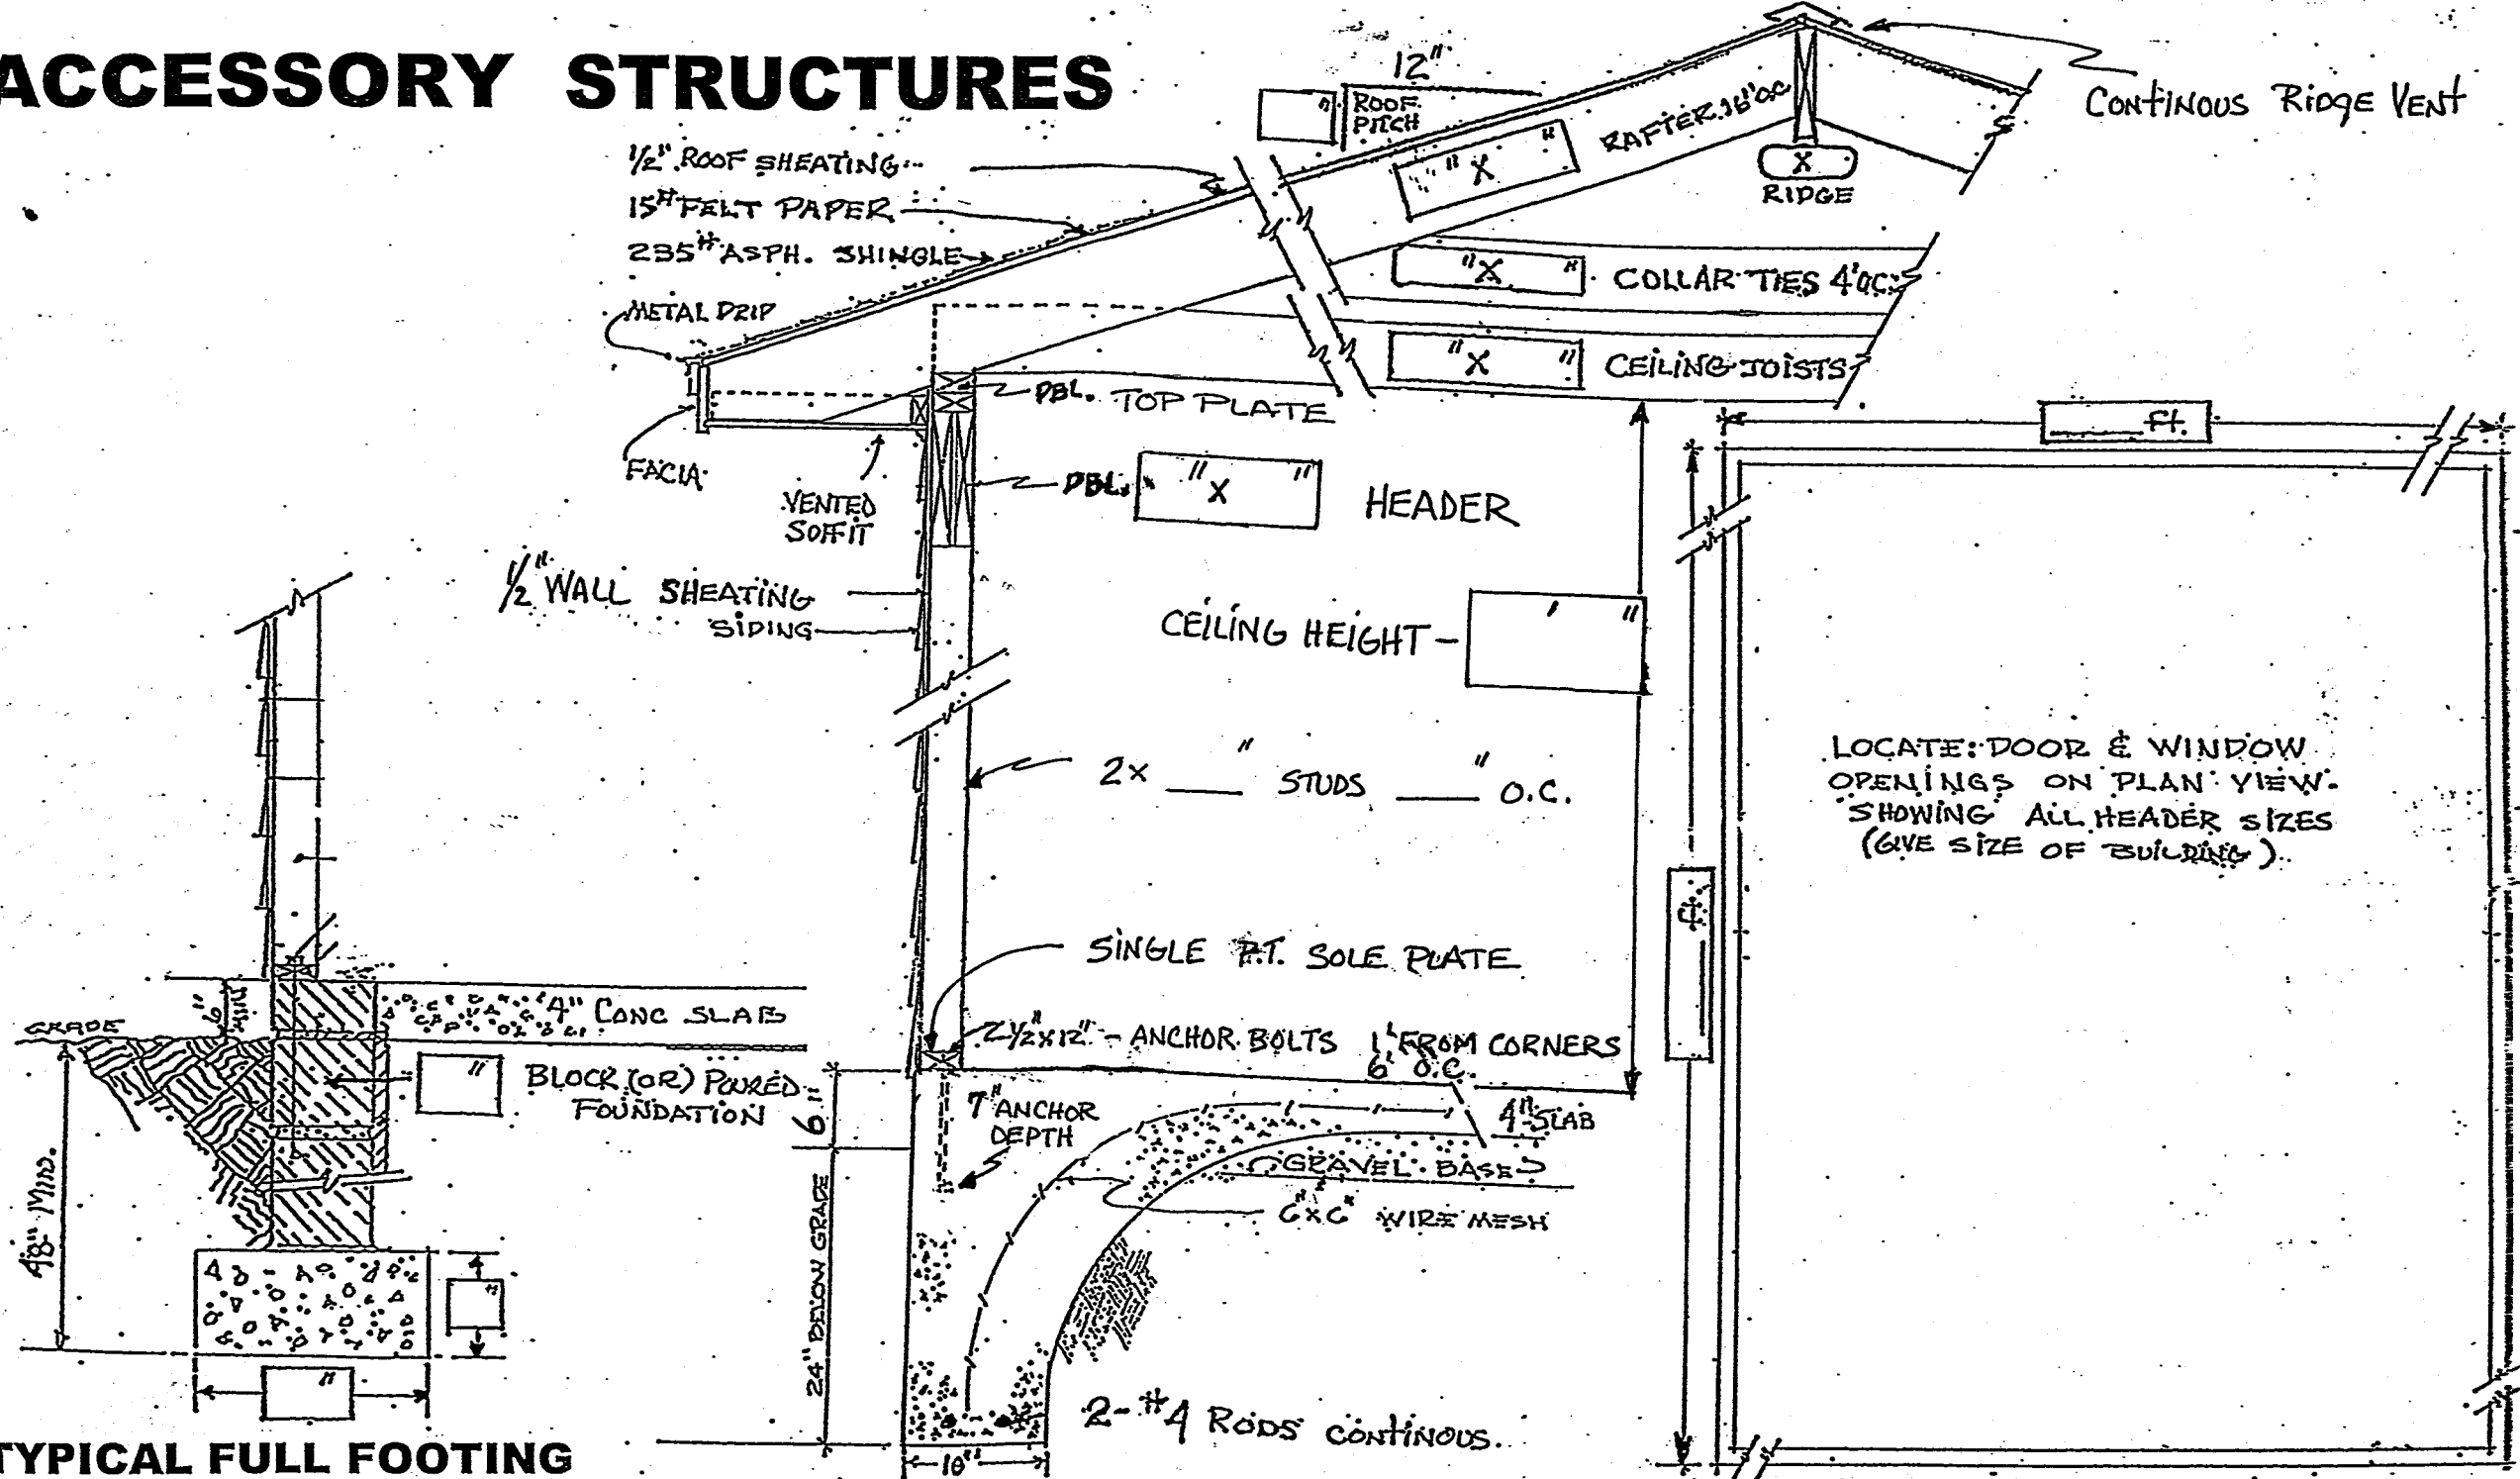

LOCATE DOOR & WINDOW OPENINGS ON PLAN VIEW. SHOWING ALL HEADER SIZES (GIVE SIZE OF BUILDING).

TYPICAL FULL FOOTING FOUNDATION (over 400 sq. ft.)

TYPICAL MONOLITHIC SLAB (under 400 sq. ft.)

TYPICAL FLOOR PLAN SECTION