


SHED STRUCTURES

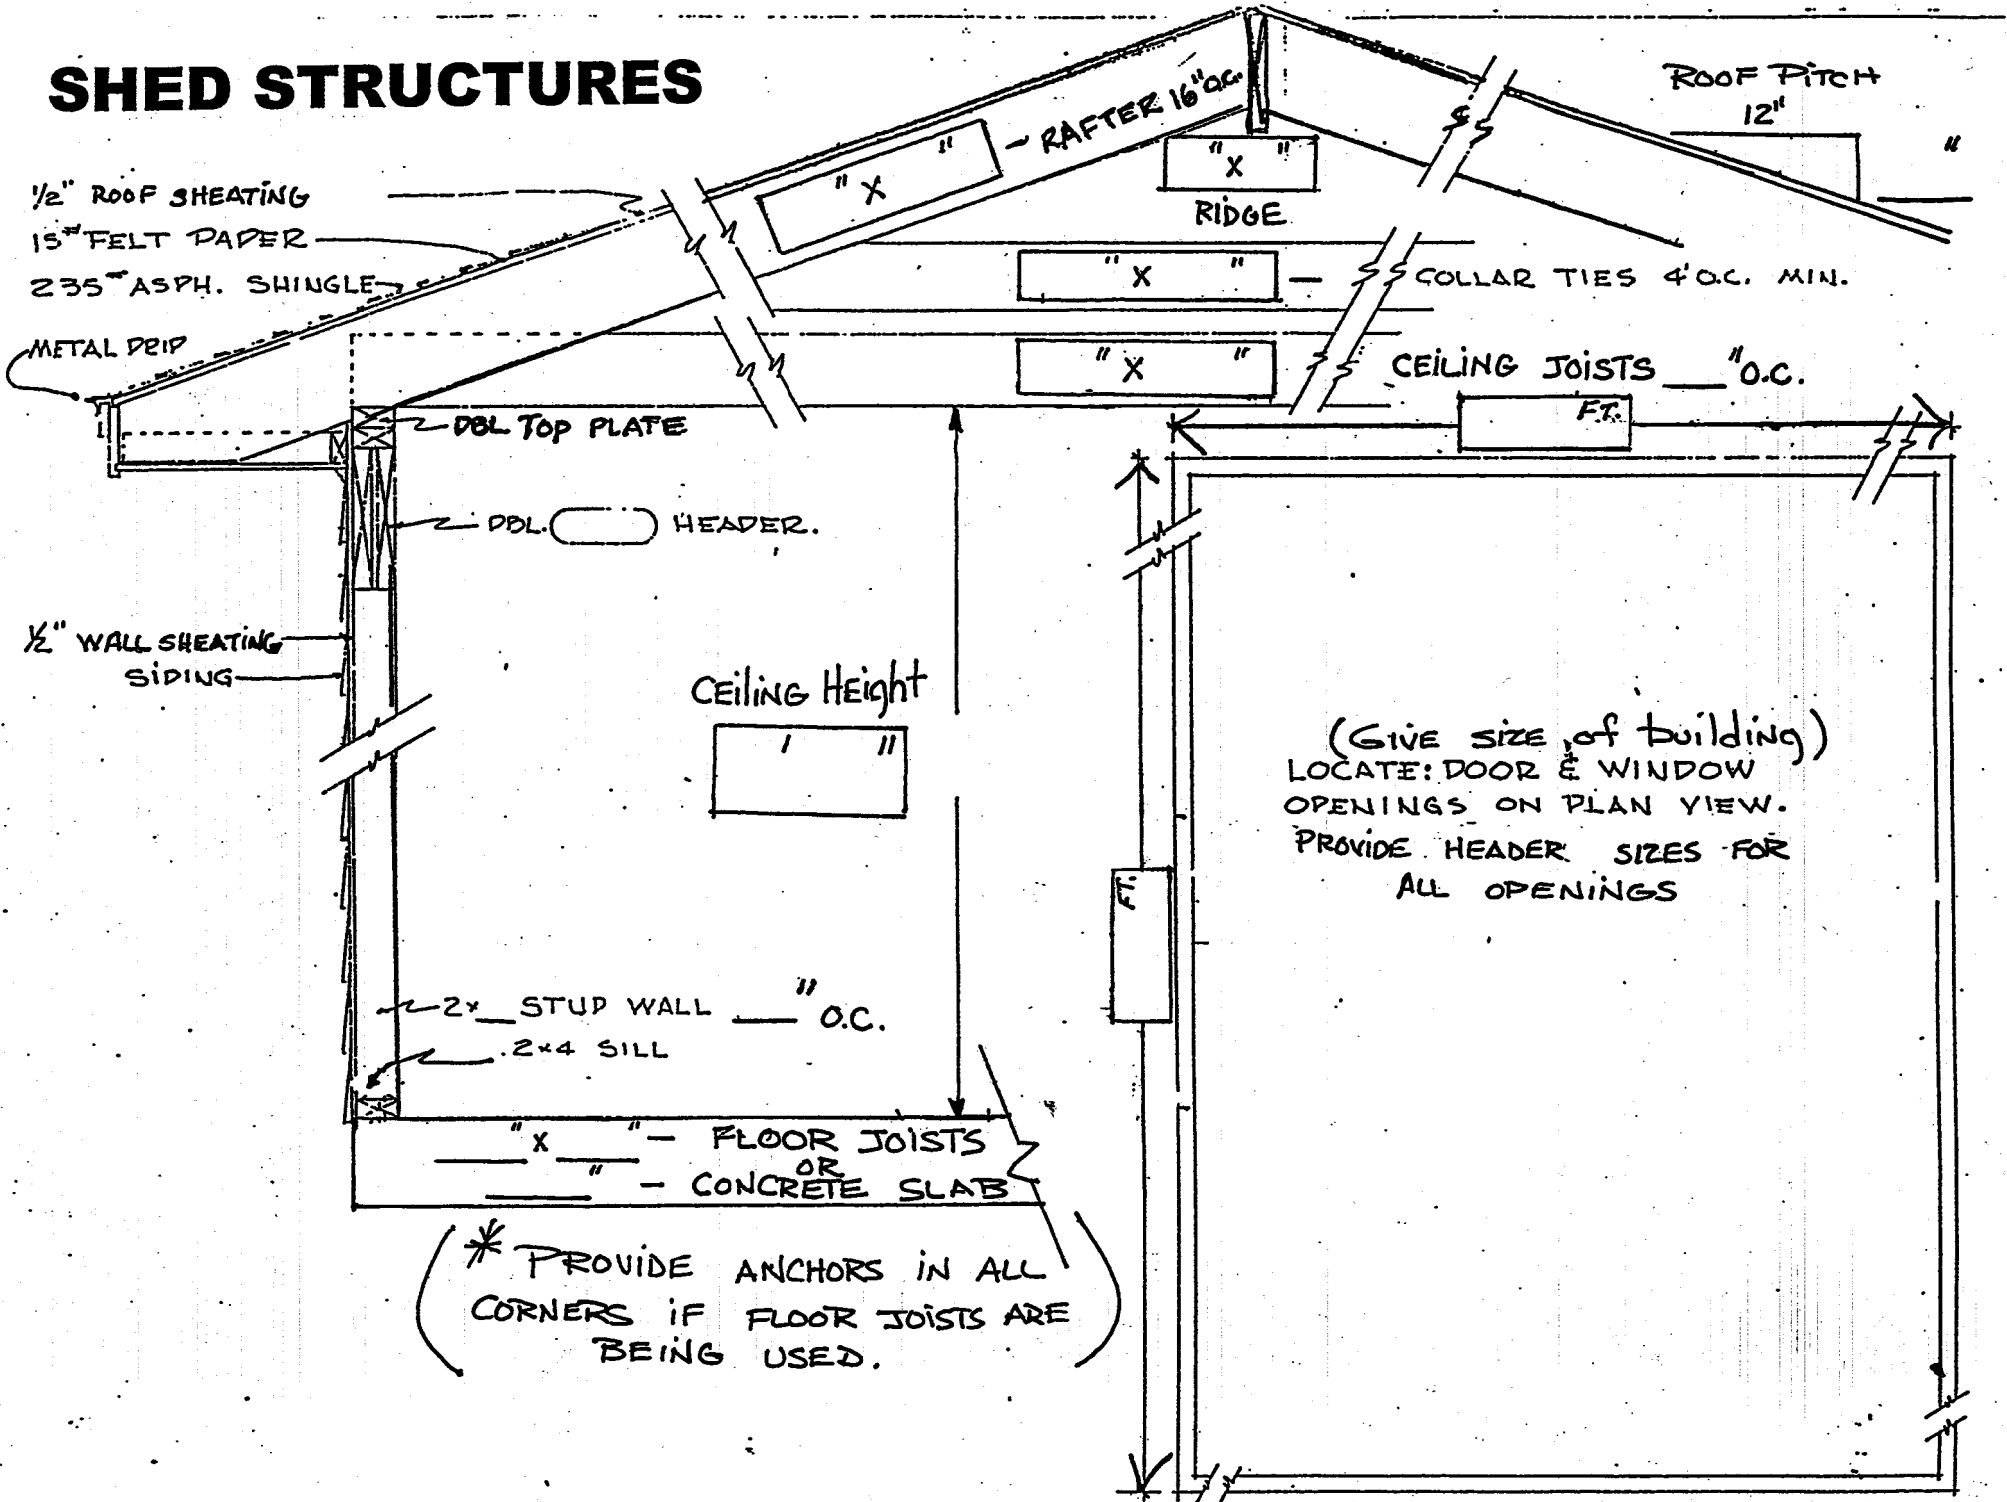

TYPICAL ROOF & WALL SECTION

TYPICAL PLAN VIEW